



**Northeastern
Catholic District**
SCHOOL BOARD

TENDER SUBMISSION
O’GORMAN INTERMEDIATE CATHOLIC SCHOOL
ASPHALT PLACEMENT - REAR OF SCHOOL
 Email bid to: dhorton@ncdsb.on.ca

Manager of Plant & Maintenance
Northeastern Catholic District School Board
 383 Birch St. North
 Timmins, ON P4N 6E8
 Telephone: 268-7443

on or before 11:00am on FRIDAY, the 11th day of August, 2017

Tenders will be accepted by Email, however, they must be received
 by 11:00 a.m. local time on the closing date.
 Any Email received after this time will not be considered.
There will be no exceptions.


The bidder is responsible to ensure his Tender Submission
 has been received by NCDSB.

The lowest or any Tender will not necessarily be accepted.

Submit Bid on Company Letter Head via Email to: dhorton@ncdsb.on.ca	
Bid MUST include the scope of work as described on the following:	
SK-01	SK-01 PARTIAL SITE PLAN &NOTES
BID TO INCLUDE PROPOSED COMPLETION DATE	

❖ **Provide proof of WSIB coverage and proof of liability insurance coverage upon award of contract**

Prepared Aug. 2, 2017
 David Horton
 NCDSB

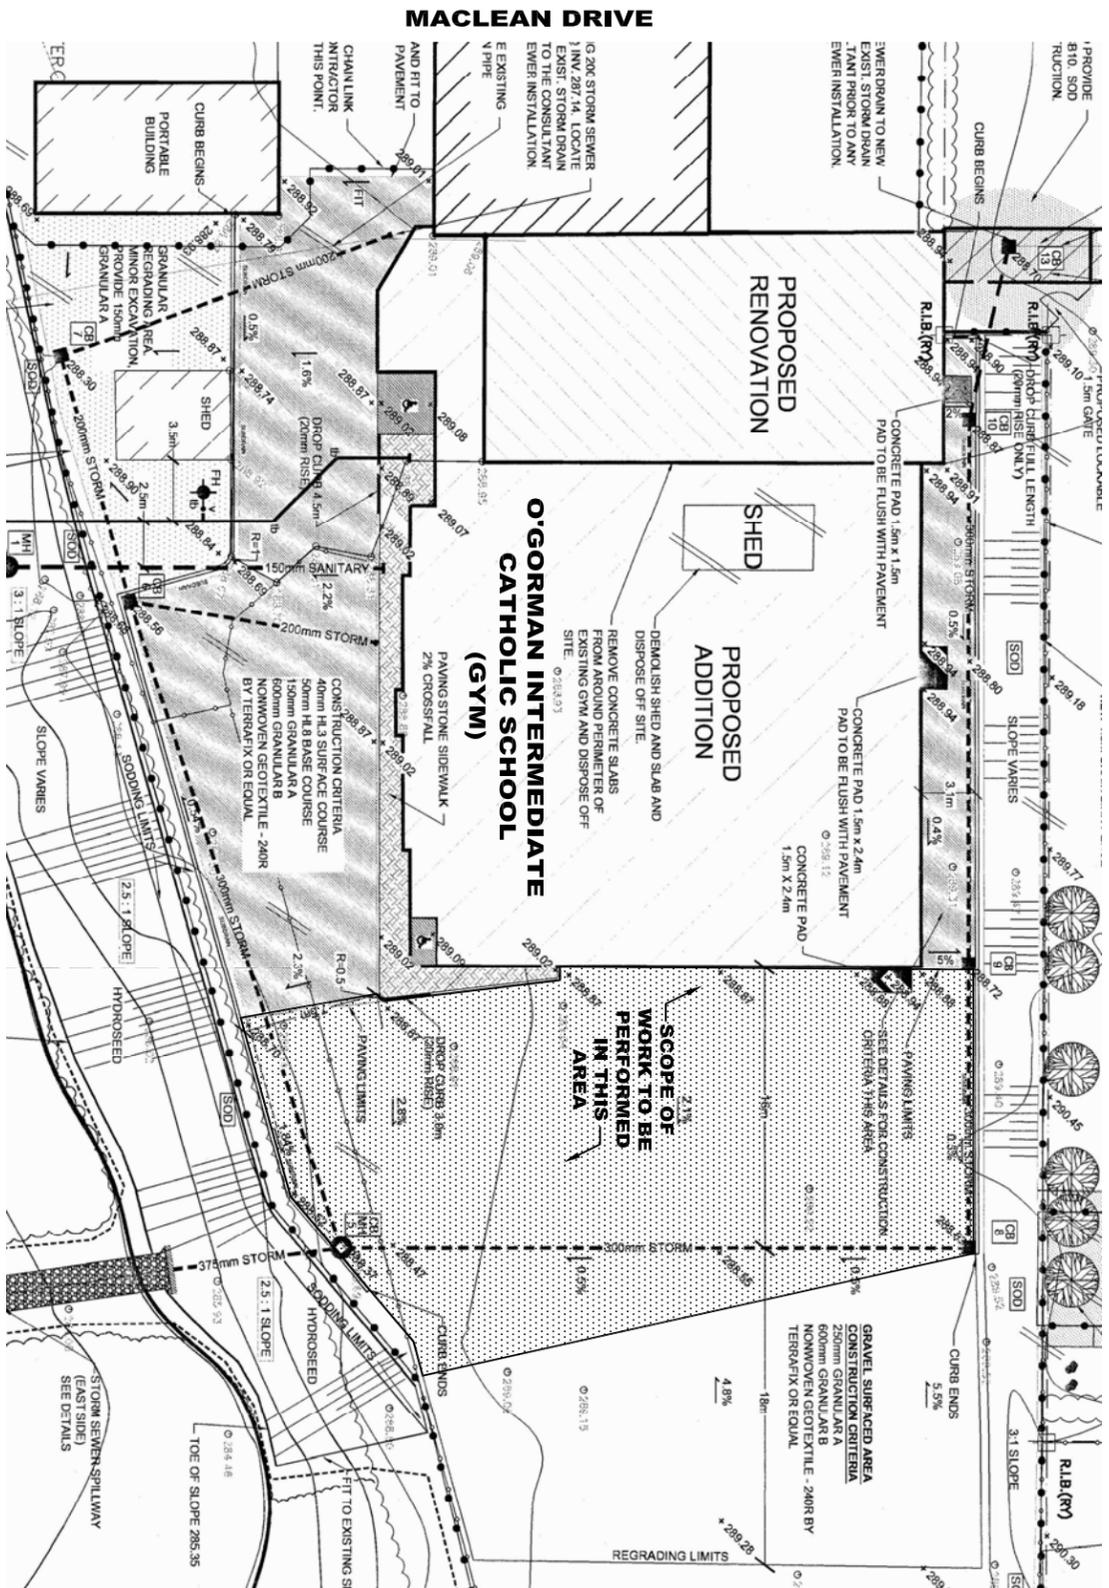

PARTIAL SITE PLAN

SCALE: N.T.S.

SCOPE OF WORK :

CONTRACTOR TO REMOVE EXISTING GRANULAR BASE THROUGHOUT REMOVAL AREA. EXCAVATE AND COMPACT AS REQUIRED TO OBTAIN THE PROPER DEPTH TO ACCOMMODATE NEW ASPHALT PAVEMENT AND NEW GRANULAR 'A' BASE. EXISTING GRANULAR SUB-BASE TO REMAIN.

CONTRACTOR TO SUPPLY AND INSTALL:
 40mm SP12.5 SURFACE COURSE
 50mm SP19.0 BASE COURSE
 150mm GRANULAR 'A' COMPACTED TO 100% S.P.P.D.
 EXISTING GRANULAR SUB-BASE TO REMAIN

REFER TO DRAWING SK-01 FOR REMOVAL/NEW ASPHALT PAVEMENT AREA.

CONTRACTOR TO CONFIRM ALL MATERIAL QUANTITIES ON SITE PRIOR TO TENDER SUBMISSION.

NOTE:

CONTRACTOR TO INCLUDE "ALL" COSTS ASSOCIATED WITH THE PURCHASE, DELIVERY, DISPOSAL, TESTING AND INSTALLATION OF ALL PRODUCTS, MATERIALS AND EQUIPMENT REQUIRED TO COMPLETE THIS SCOPE OF WORK, INCLUDING PAYMENT TO ALL SUB-CONTRACTORS, SUPPLIERS, ETC., CONTRACTOR TO INCLUDE "ALL" ITEMS IDENTIFIED IN THESE NOTES AND ON THE DRAWINGS IN THEIR TENDER PRICE.

CONTRACTOR TO BE RESPONSIBLE FOR CO-ORDINATION AND PERFORMANCE OF ALL SUB-CONTRACTOR'S UTILIZED IN THE PERFORMANCE OF THIS SCOPE OF WORK.

CONTRACTOR TO EMPLOY EXPERIENCED LICENSED TRADESMAN IN ALL RESPECTIVE SUB-TRADES REQUIRED TO PERFORM THIS SCOPE OF THIS WORK. ALL WORK TO BE PERFORMED TO BEST WORKMANSHIP QUALITY.

GENERAL NOTES:

CONTRACTOR TO ENSURE ALL WORK IS PERFORMED IN COMPLIANCE WITH THE ONTARIO BUILDING CODE, THE ONTARIO HYDRO SAFETY CODE, THE ONTARIO PLUMBING CODE, INCLUDING ALL APPLICABLE BY-LAWS, CODES AND REGULATIONS OF GOVERNING AUTHORITIES.

GENERAL NOTES cont'd:

CONTRACTOR TO OBTAIN AND PAY FOR ALL FEES FOR BUILDING, PLUMBING & ELECTRICAL PERMITS, COMMISSIONING INSPECTIONS AND CERTIFICATES, INCLUDING ALL OTHER ASSOCIATED PERMITS AND/OR APPLICATIONS REQUIRED TO COMPLETE THE SCOPE OF WORK.

CONTRACTOR IS RESPONSIBLE FOR CONSTRUCTION HEALTH AND SAFETY IN THE PERFORMANCE OF ALL WORK ON SITE. ALL WORK TO BE PERFORMED IN ACCORDANCE WITH THE MINISTRY OF LABOUR REGULATIONS, THE ONTARIO HEALTH AND SAFETY ACT, WORKPLACE SAFETY AND INSURANCE BOARD AND ALL OTHER GOVERNING AUTHORITIES.

CONTRACTOR TO SUBMIT TO OWNER COPIES OF ALL HEALTH AND SAFETY INSPECTION REPORTS, INCLUDING REPORTS, PERMITS, CERTIFICATES, INSPECTIONS AND/OR DIRECTIONS ISSUED BY ANY FEDERAL, PROVINCIAL AND/OR GOVERNING AUTHORITIES.

CONTRACTOR TO FILE FOR "NOTICE OF PROJECT" WITH THE MINISTRY OF LABOUR AS REQUIRED. CONTRACTOR TO SUBMIT A COPY OF THE DOCUMENTATION TO OWNER.

CONTRACTOR TO SUBMIT A SITE SPECIFIC HEALTH AND SAFETY PLAN TO OWNER PRIOR TO COMMENCING WORK.

HEALTH AND SAFETY PLAN MUST INCLUDE: A SITE SPECIFIC SAFETY HAZARDS ASSESSMENT, INCLUDING ALL HEALTH AND SAFETY HAZARDS AND/OR RISKS FOR ALL SITE RELATED ACTIVITIES REQUIRED IN THIS SCOPE OF WORK.

CONTRACTOR IS RESPONSIBLE FOR THE HEALTH AND SAFETY OF SCHOOL AND SITE PERSONNEL, INCLUDING VISITORS, TO THE SITE, ALONG WITH THE PROPERTY AND ENVIRONMENT.

CONTRACTOR TO PROVIDE HOARDING AND/OR EFFECTIVE SAFETY /PROTECTION BARRIERS, SAFETY WARNINGS AND SIGNAGE AS REQUIRED TO PROTECT SCHOOL AND SITE PERSONNEL, THE PUBLIC, PROPERTY AND EQUIPMENT, ETC. FROM CONSTRUCTION WORK ON THE SITE.

CONTRACTOR MUST SUBMIT TO OWNER COPIES OF ALL INSPECTION, INCIDENT AND/OR ACCIDENT REPORTS ISSUED, "NOTICE OF PROJECT" (WHEN REQUIRED) AND ALL OTHER DOCUMENTATION RELATED TO THIS SCOPE OF WORK.

CONTRACTOR MUST COMPLY WITH THE REQUIREMENTS OF WHIMS REGARDING THE USE, STORAGE, HANDLING, AND DISPOSAL OF ALL MATERIALS ACCEPTABLE TO LABOUR CANADA AND HEALTH & WELFARE CANADA. CONTRACTOR MUST SUBMIT ALL WHIMS "MSDS" DATA SHEETS OF ALL MATERIALS USED TO OWNER AND KEEP A COPY ON SITE DURING CONSTRUCTION.

CONTRACTOR TO MAINTAIN A CLEAN AND SAFE WORK SITE. CONTRACTOR IS REQUIRED TO PROVIDE ALL THE NECESSARY WASTE CONTAINERS AND/OR EQUIPMENT REQUIRED TO REMOVE ALL WASTE AND CONSTRUCTION DEBRIS FROM THE WORK SITE TO AN APPROVED WASTE DISPOSAL SITE IN ACCORDANCE WITH LOCAL BY-LAWS AND ALL OTHER GOVERNING AUTHORITIES. CONTRACTOR TO BE RESPONSIBLE TO PAY FOR ALL ASSOCIATED FEES.

CONTRACTOR TO OBTAIN AND SUBMIT TO OWNER A "CRIMINAL BACKGROUND CHECK" FOR ALL EMPLOYEES ASSIGNED TO THE WORK SITE. CONTRACTOR IS RESPONSIBLE TO PAY FOR ALL ASSOCIATED FEES. OWNER RESERVES THE RIGHT TO DENY WORK SITE ACCESS TO ANY EMPLOYEE WHO DOES NOT MEET THE REQUIREMENTS OF ANY OF THE "CRIMINAL BACKGROUND CHECKS".

CONTRACTOR IS REQUIRED TO COMPLY WITH NCDSSB'S "NO SMOKING" POLICY IN EFFECT ON "ALL" NCDSSB'S PROPERTY.

CONTRACTOR TO NOTIFY OWNER OF ANY DISCREPANCY FOUND BETWEEN THESE DRAWINGS AND ACTUAL SITE CONDITIONS. IN THE CASE OF CONFLICTING INFORMATION, THE CONTRACTOR MUST ACQUIRE CLARIFICATION AND/OR INSTRUCTIONS FROM OWNER PRIOR TO PROCEEDING WITH THE WORK.

CONTRACTOR TO CONFIRM EXISTING CONDITIONS AND ALL DIMENSIONS ON SITE PRIOR TO PROCEEDING WITH THE WORK. (DO NOT SCALE THESE DRAWINGS)

IT IS RECOMMENDED THAT ALL CONTRACTOR'S VISIT THE SITE TO REVIEW EXISTING SITE CONDITIONS AND TO ACQUIRE A FULL UNDERSTANDING OF THE SCOPE OF WORK PRIOR TO SUBMISSION OF TENDER. EXTRA COMPENSATION WILL NOT BE GRANTED FOR ANY OMISSIONS AND/OR CLARIFICATIONS REQUIRED TO PERFORM THE SCOPE OF WORK AS A RESULT OF EXISTING SITE CONDITIONS.

CONTRACTOR TO CONTACT OWNER TO MAKE SITE VISIT ARRANGEMENTS.

CONTRACTOR TO BE HELD RESPONSIBLE FOR ANY DAMAGE TO BUILDING AND SITE SURFACES BOTH ON THE EXTERIOR AND INTERIOR OF THE SCHOOL. PROPERTY DAMAGED DURING COMPLETION OF THIS SCOPE OF WORK. CONTRACTOR MUST RESTORE ALL DAMAGED AREAS BACK TO THE ORIGINAL STATE OR BETTER AND PAY FOR ALL ASSOCIATED COSTS.

CONTRACTOR TO ARRANGE FOR COMPACTION TESTING OF GRANULAR MATERIAL. REFER TO TENDER SHEET FOR TESTING ALLOWANCE TO BE INCLUDED IN TENDER PRICE.

AREAS TO BE TESTED AND NUMBER OF TESTS TO BE DETERMINED ON SITE, WHILE SITE WORK IS PROGRESSING.


CONTRACTOR TO SUBMIT TO OWNER COPIES OF ALL SHOP DRAWINGS, PRODUCT DATA SHEETS, WHIMS MSDS-MATERIAL SAFETY DATA SHEETS, MANUFACTURER'S BROCHURES AND INSTRUCTIONS, INCLUDING PRODUCT MAINTENANCE INSTRUCTIONS AND SPECIFICATIONS.

CONTRACTOR TO SUBMIT COPIES OF "ALL" TEST REPORTS FROM AN AUTHORIZED TESTING LABORATORY FOR PRODUCTS, MATERIAL AND/OR SYSTEMS AS REQUESTED.


CONTRACTOR TO CO-ORDINATE ACCESS TO SITE, CONSTRUCTION SCHEDULE, COMPLETION DATE, USE OF PROPERTY, DESIGNATED WASTE AND PARKING AREAS, ETC. WITH OWNER PRIOR TO COMMENCING WORK.

OWNER TO PROVIDE DOMESTIC WATER SUPPLY, ELECTRICAL POWER AND LIGHTING TO A MAXIMUM OF 230 VOLTS 30 AMPS, INTERIOR HEATING, AND SANITARY FACILITIES FOR CONTRACTOR'S USE DURING THE CONSTRUCTION PERIOD.

NOTE:
 CONTRACTOR TO SUBMIT TO OWNER A COPY OF GENERAL LIABILITY INSURANCE IN THE AMOUNT OF \$5,000,000.00 WITH THE OWNER LISTED AS ADDITIONAL INSURED.
 CONTRACTOR TO SUBMIT TO OWNER A CURRENT COPY OF THEIR WORKPLACE SAFETY AND INSURANCE BOARD CLEARANCE CERTIFICATE. THE CERTIFICATE MUST BE SIGNED AND VALID.

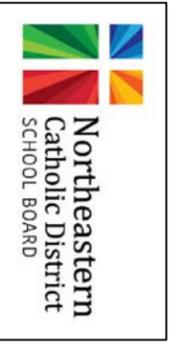

383 Birch St. North
 Timmins, ON P4N 6E8
 Tel: (705) 268-7443
 Fax: (705) 267-3590
 www.ncdsb.on.ca

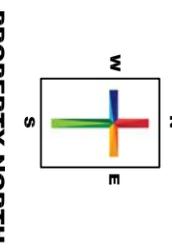

ISSUED: QUOTATION
 DATE: TENDER
 SCHOOL #: 4112

O'GORMAN INTERMEDIATE CATHOLIC SCHOOL
 490 MACLEAN DR.
 Timmins, ON
 P4N 4W6

DISCLAIMER:
 THIS DRAWING IS THE PROPERTY OF THE OWNER AND COPYRIGHT PROTECTED. THIS DRAWING SHALL NOT BE REPRODUCED, COPIED, OR USED WITHOUT WRITTEN PERMISSION BY THE OWNER. THE CONTRACTOR SHALL CHECK AND VERIFY ALL DIMENSIONS ON SITE, INCLUDING UTILITY LOCATIONS AND REPORT ALL ERRORS AND/OR OMISSIONS TO THE OWNER PRIOR TO COMMENCING WORK.
 * THIS DRAWING SHALL NOT BE SCALED *

PROJECT NAME:
OIGS ASPHALT PLACEMENT - REAR OF SCHOOL
 DRAWING NAME:
PARTIAL SITE PLAN & NOTES

PROJECT #: **R122**
 DATE: AUG. 2, 2017
 SCALE: AS NOTED
 DRAWING #: **SK-01** REVISION #: **00**